


THIS DRAWING IS UNPUBLISHED. RELEASED FOR PUBLICATION, 19  
 © COPYRIGHT 19 BY AMP INCORPORATED, HARRISBURG, PA. ALL INTERNATIONAL RIGHTS RESERVED. AMP PRODUCTS MAY BE COVERED BY U.S. AND FOREIGN PATENTS AND/OR PATENTS PENDING.

REVISIONS						
P	F	ZONE	LTR	DESCRIPTION	DATE	APPROVED
✓	✓		C	REDRAWN, REVISED PER G-1477, G-1177. P85-0071 F P85-0072	1/27/86	Pjm
✓	✓		D	REV PER G-4732	ST 7/26/88	Dic
✓	✓		E	OBS. 2--2, 2--3 PER G-4217, G-4218	ST 10/4/88	AGI
			F	REV. / 0720-0036-93	TQ 3-8-93	me
			G	REV / 0720-0310-94	LD 12-1-94	me
			H	OBS. 8--5 / 0720-0900-96	ME 6-10-96	TM

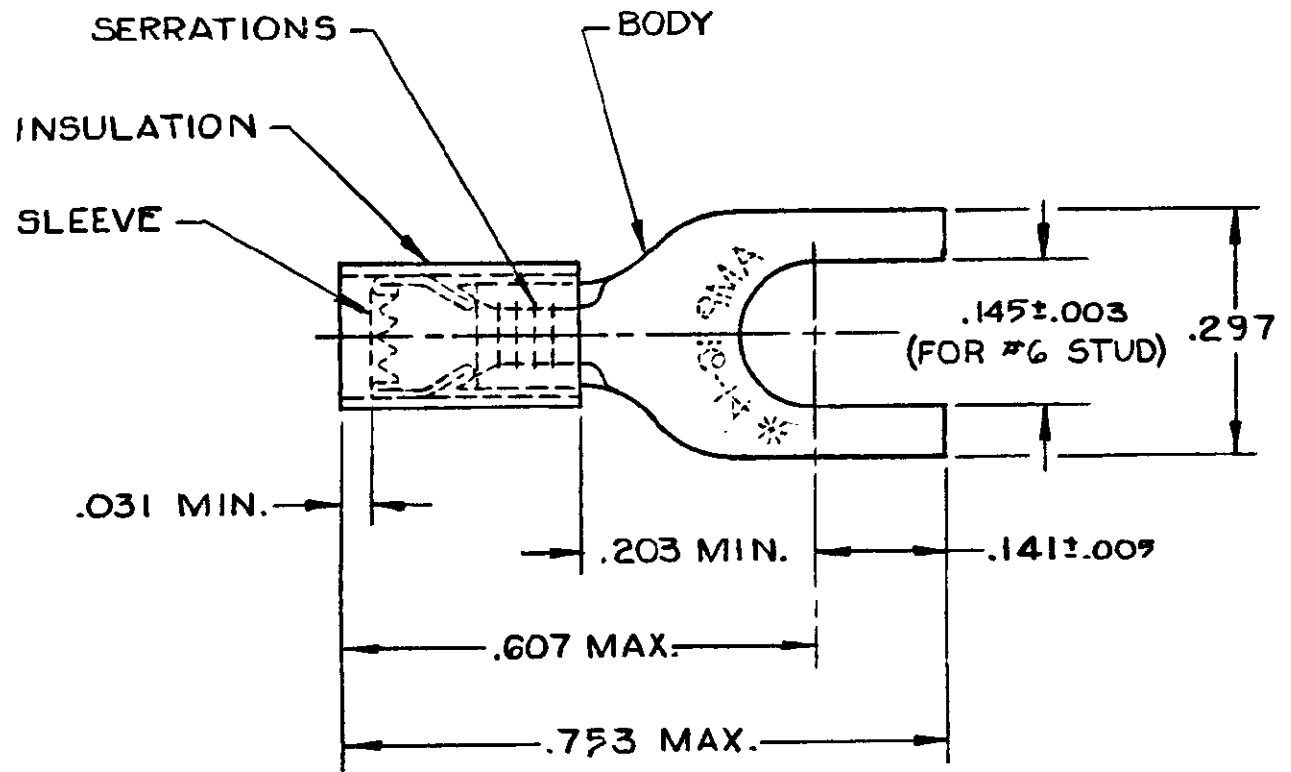

- 1 WIRE INSULATION DIA. = .115-.170
- 2 TONGUE MATERIAL THK. = .031 ± .002
- 3 TIN PLATE (MIL-T-10727) .000100 MIN THK.

OBSOLETE	50	LOOSE PC. BAG	<del>8-35559-5</del>
	100	LOOSE PC. BOX	8-35559-1
OBSOLETE	100	ON TAPE, SM. BOX	<del>2-35559-3</del>
OBSOLETE	1000	ON TAPE, LG. BOX	<del>2-35559-2</del>
	5000	ON TAPE, REEL	2-35559-1
	—	LOOSE PIECE	35559

UNLESS OTHERWISE SPECIFIED DIMENSIONS ARE IN INCHES. TOLERANCES ON: DECIMALS ± .008 ANGLES ± —		CONTRACT NO		AMP   AMP INCORPORATED Harrisburg, Pa.	
MATERIAL INSULATION: NYLON - BLUE BODY & SLEEVE: COPPER (QG-C-576)		DR UTA/RFB 9-27-85		NAME TERMINAL, P.I.D.G., SPADE WIRE SIZE: 16-14	
		CHK P. Metzger 1-27-86			
FINISH BODY: 3		APPD [Signature]		SIZE B	F3CM NO 00779
		OSGN APPD		DRAWING NO. 35559	
		OTHER APPD		SCALE NTS	SHEET 1 OF 1

CUSTOMER DRAWING