

582 - 918/920/931/943



## PRODUCT SPECIFICATION

# GUITAR LEAD - 2 POLE 1/4"JACK TO JACK

Sheet No. **PS 0082**

Date : 12.03.94


Issue No. 1

Sheet 1 of 1

Signature

Deltron Part No. **064-0107 - BLACK LEAD**  
**064-0207 - BLUE LEAD**  
~~**064-0407 - MINT LEAD**~~  
**064-0507 - RED LEAD**  
**064-0707 - YELLOW LEAD**  
~~**064-0807 - PINK LEAD**~~  
~~**064-0907 - GREY LEAD**~~

## Dimensions

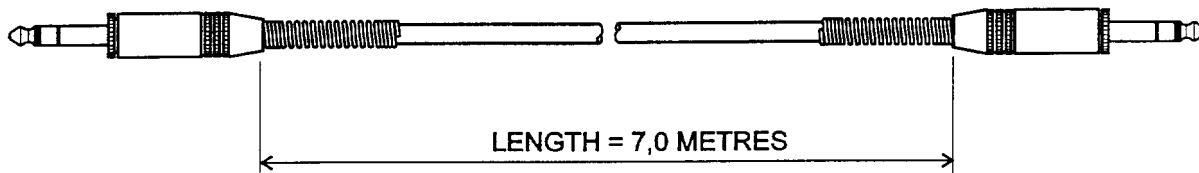

### CABLE

JACKET : PVC, matt finish 6,0mm diameter  
BRAID SHIELD : Plain Copper Braid bedded into  
conductor plastic layer 3,0mm  
INNER CONDUCTOR : 16/0,12mm Plain Copper Wire 0,72mm 0,5mm  
DIELECTRIC : Polyethylene 2,0mm  
CAPACITANCE : 104 pF/m  
CONDUCTIVE PLASTIC OUTER LAYER TO DIELECTRIC LAYER : 2,5mm

FOR 2 POLE 1/4"JACK PLUG SPECIFICATION REFER TO PS 0037

## Description

A range of high quality, low noise guitar leads, featuring 6mm matt finish cable. The jack plugs have heavy brass back caps (nickel finish), collet cable clamps (acetal) and strain relief springs (spring steel, nickel finish). Each is hand soldered and individually tested for reliability. The leads come in a range of seven colours.